


MASTER PLAN LEGEND

- EXISTING OUTDOOR PLAY / SPORTS
- EXISTING BUILDING OWNED BY SCHOOL
- ROADWAY - SEALED
- ROADWAY - UNSEALED
- EXISTING PATH
- EXISTING COURTS & COVERED PLAY
- BUILDING - PROPOSED
- COVERED PATHWAY - PROPOSED
- ROADWAY - PROPOSED
- PATHWAY - PROPOSED
- DEMOLITION

SITE DATA

EXISTING CARPARKS	148
TOTAL PROPOSED CARPARKS	471
EXISTING GFA	14898m ²
TOTAL PROPOSED GFA	32718m ²
EXISTING IMPERVIOUS AREA	42080m ²
TOTAL PROPOSED IMPERVIOUS AREA	73803m ²
TOTAL SITE AREA	186422m ²

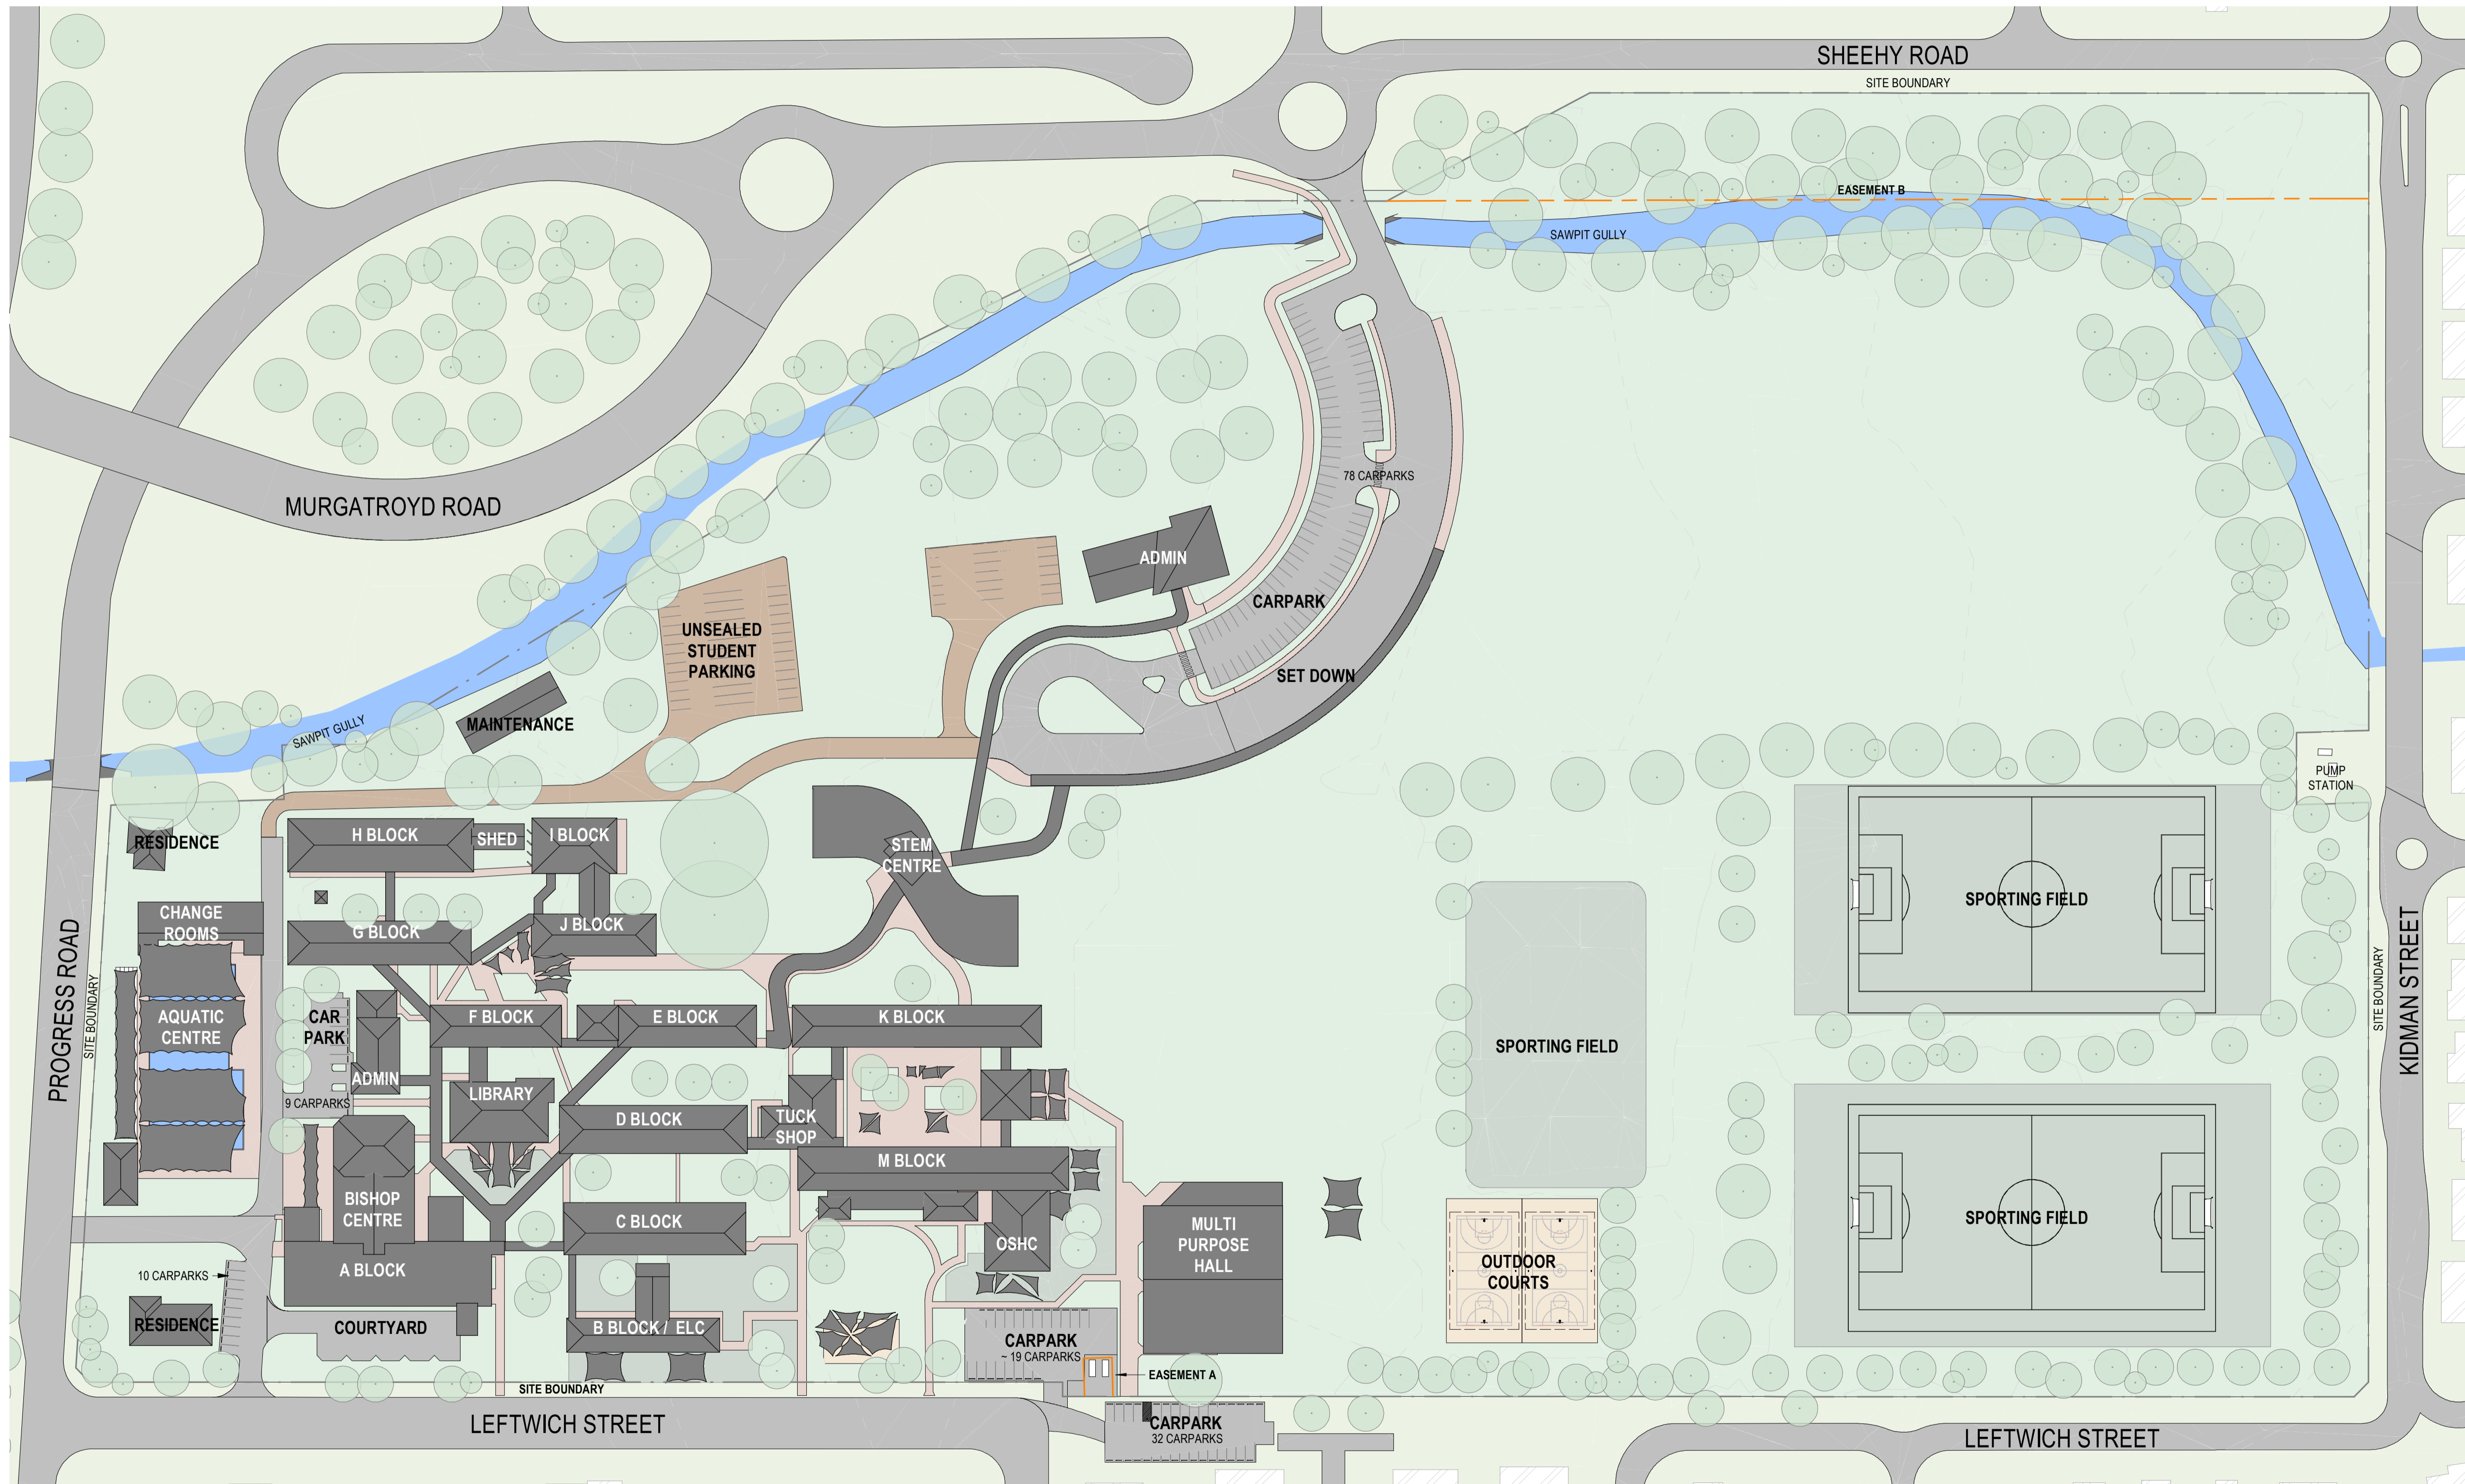

6	16.02.24	FOR APPROVAL	SC
5	16.01.24	BOARD APPROVAL	MD
4	12.01.24	FOR REVIEW	MD
3	21.09.23	AREAS UPDATE	SC
2	04.09.23	AREAS UPDATE	SC
1	10.08.23	CLIENT ISSUE	SC

REV DATE DETAILS DRAWN BY




Client
TRINITY ANGLICAN SCHOOL - WHITE
 Project
ROCK
 MASTER PLAN

Drawing Title
MID - SITE PLAN - EXISTING


Drawing Reference
0230-MID-001-6

Status
PRELIMINARY

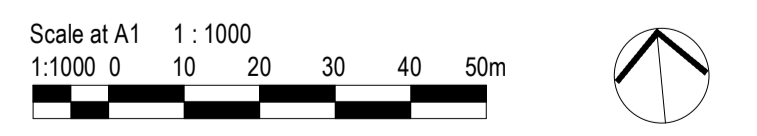

07 3853 8383 novum.com.au

© COPYRIGHT This drawing and design is property of Novum Pty Ltd. Using, retaining or copying this drawing or design without written permission from Novum Pty Ltd is strictly prohibited. Use figured dimensions in preference to scale. Verify all figured dimensions on site.

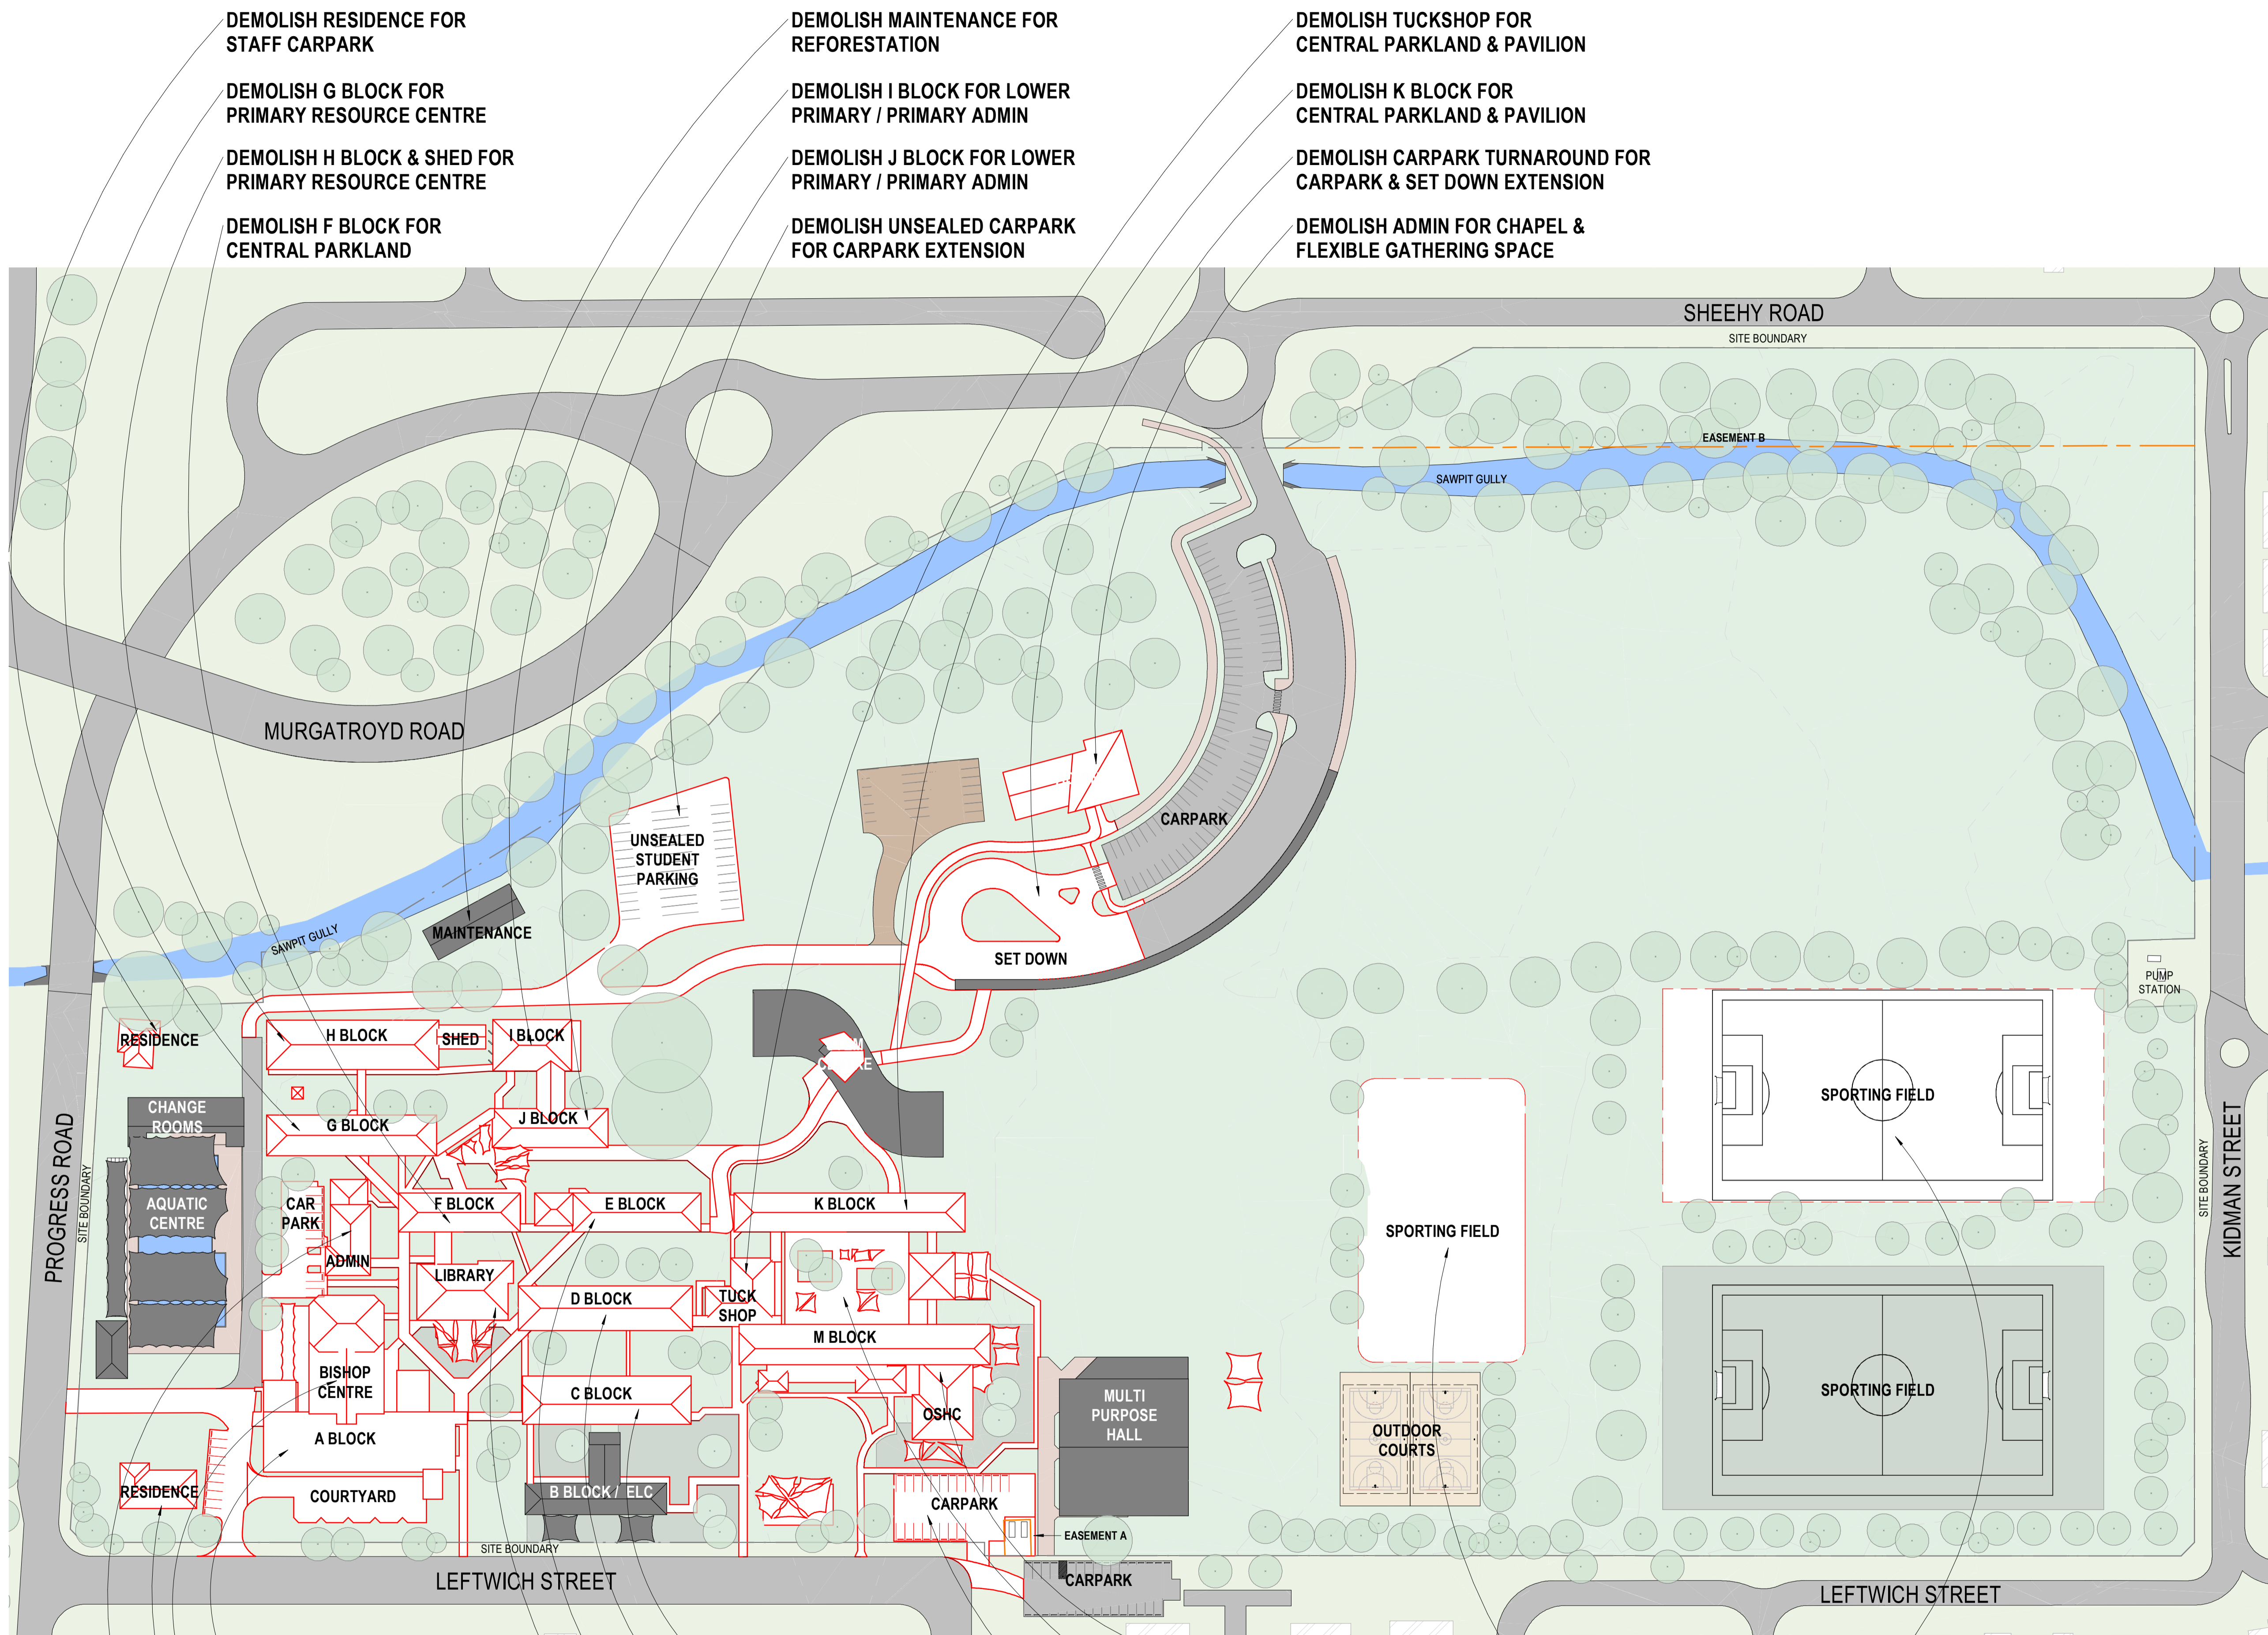

DEMOLISH RESIDENCE FOR STAFF CARPARK

DEMOLISH G BLOCK FOR PRIMARY RESOURCE CENTRE

DEMOLISH H BLOCK & SHED FOR PRIMARY RESOURCE CENTRE

DEMOLISH F BLOCK FOR CENTRAL PARKLAND

DEMOLISH MAINTENANCE FOR REFORESTATION

DEMOLISH I BLOCK FOR LOWER PRIMARY / PRIMARY ADMIN

DEMOLISH J BLOCK FOR LOWER PRIMARY / PRIMARY ADMIN

DEMOLISH UNSEALED CARPARK FOR CARPARK EXTENSION

DEMOLISH TUCKSHOP FOR CENTRAL PARKLAND & PAVILION

DEMOLISH K BLOCK FOR CENTRAL PARKLAND & PAVILION

DEMOLISH CARPARK TURNAROUND FOR CARPARK & SET DOWN EXTENSION

DEMOLISH ADMIN FOR CHAPEL & FLEXIBLE GATHERING SPACE

DEMOLISH A BLOCK & CARPARK FOR UPPER PRIMARY, OSHC & CARPARK

DEMOLISH BISHOP CENTRE FOR UPPER PRIMARY

DEMOLISH RESIDENCE FOR ELC / OSHC CARPARKS

DEMOLISH ADMIN & CARPARK FOR LANDSCAPING & PATHS

DEMOLISH C BLOCK FOR ELC PLAY

DEMOLISH D BLOCK FOR CENTRAL PARKLAND & PAVILION

DEMOLISH E BLOCK FOR CENTRAL PARKLAND

DEMOLISH LIBRARY FOR CENTRAL PARKLAND

DEMOLISH M BLOCK & OSHC FOR JUNIOR SPORTING FIELD

DEMOLISH COURTYARD FOR CENTRAL PARKLAND

DEMOLISH CARPARK FOR JUNIOR SPORTING FIELD

DECOMMISSION SPORTING FIELD FOR SPECTATOR AREA AND OUTDOOR EDUCATION / MAINTENANCE FACILITIES

DECOMMISSION SPORTING FIELD FOR SPORTING PRECINCT AND SENIOR BUILDINGS

MASTER PLAN LEGEND

- EXISTING OUTDOOR PLAY / SPORTS
- EXISTING BUILDING OWNED BY SCHOOL
- ROADWAY - SEALED
- ROADWAY - UNSEALED
- EXISTING PATH
- EXISTING COURTS & COVERED PLAY
- BUILDING - PROPOSED
- COVERED PATHWAY - PROPOSED
- ROADWAY - PROPOSED
- PATHWAY - PROPOSED
- DEMOLITION

SITE DATA

EXISTING CARPARKS	148
TOTAL PROPOSED CARPARKS	471
EXISTING GFA	14898m ²
TOTAL PROPOSED GFA	32718m ²
EXISTING IMPERVIOUS AREA	42080m ²
TOTAL PROPOSED IMPERVIOUS AREA	73803m ²
TOTAL SITE AREA	186422m ²

REV	DATE	DETAILS	DRAWN BY
5	16.02.24	FOR APPROVAL	SC
4	16.01.24	BOARD APPROVAL	MD
3	21.09.23	AREAS UPDATE	SC
2	04.09.23	AREAS UPDATE	SC
1	10.08.23	CLIENT ISSUE	SC

novum

Client
TRINITY ANGLICAN SCHOOL - WHITE
Project
ROCK
MASTER PLAN

Drawing Title
MID - SITE DEMOLITION PLAN


Drawing Reference
0230-MID-012-5

Status
PRELIMINARY

Scale at A1 1:1000
1:1000 0 10 20 30 40 50m

07 3853 8383 novum.com.au

© COPYRIGHT This drawing and design is property of Novum Pty Ltd. Using, retaining or copying this drawing or design without written permission from Novum Pty Ltd is strictly prohibited. Use figured dimensions in preference to scale. Verify all figured dimensions on site.

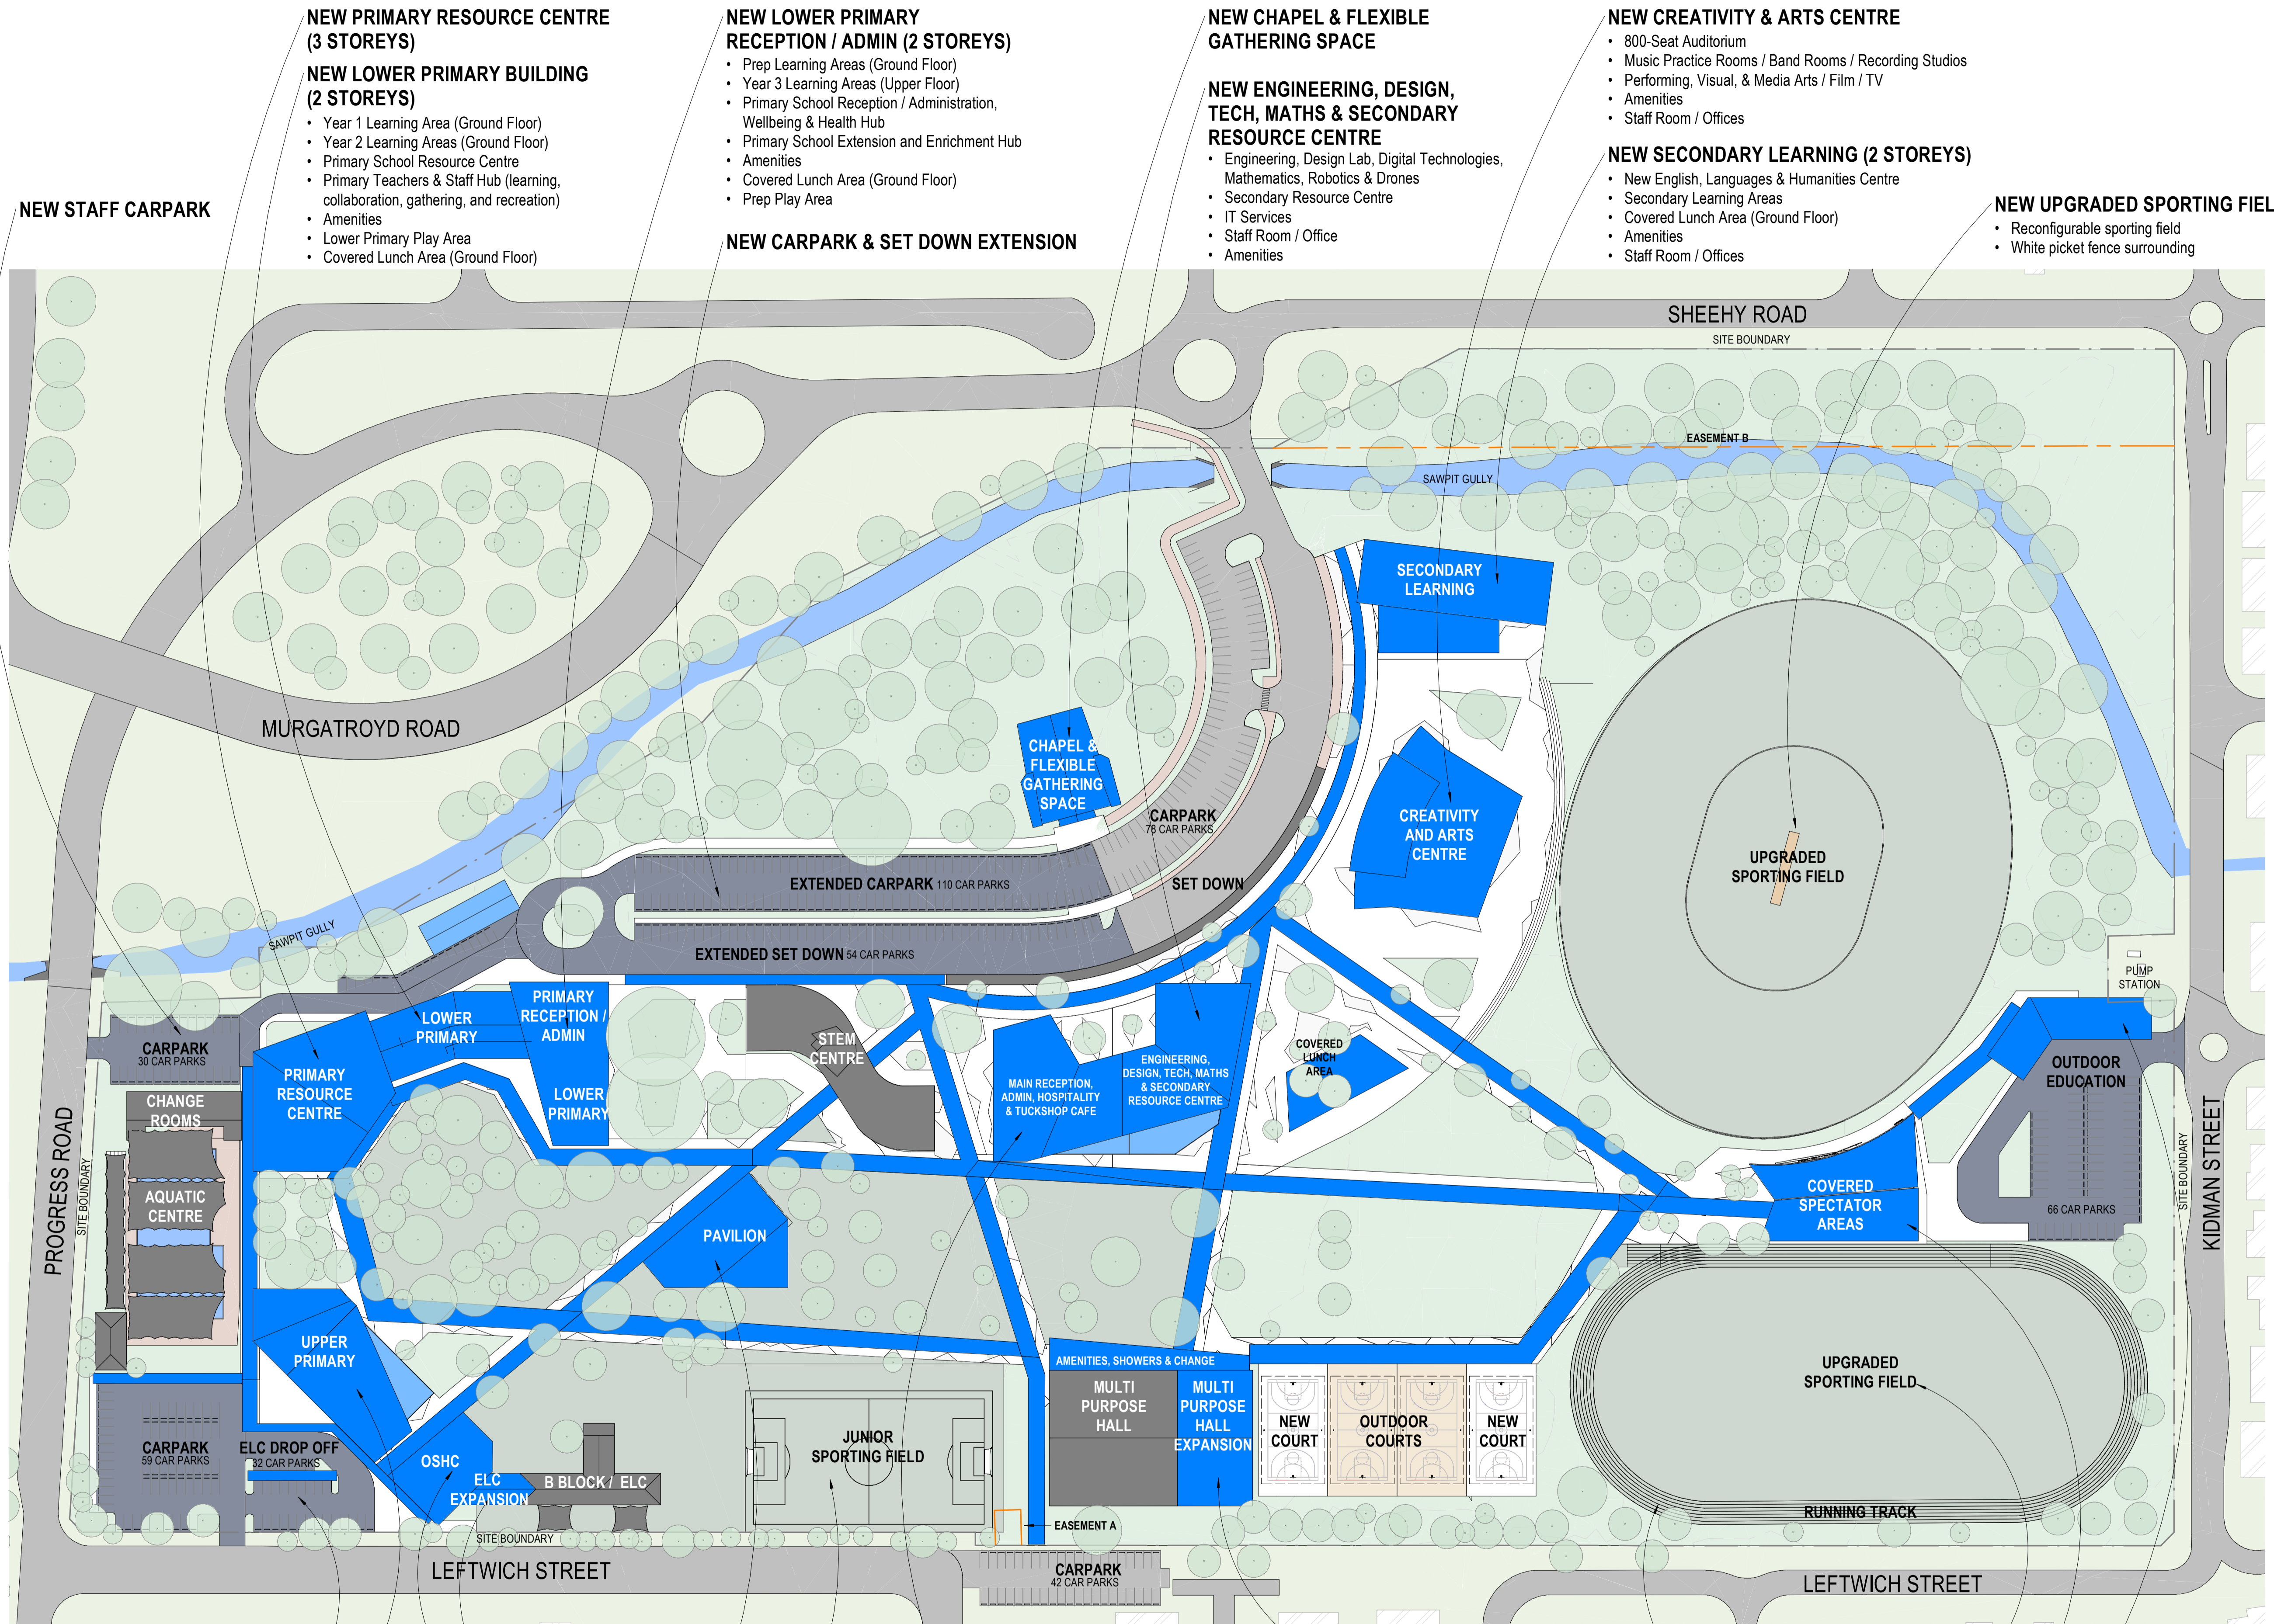

NEW PRIMARY RESOURCE CENTRE (3 STOREYS)

NEW LOWER PRIMARY BUILDING (2 STOREYS)

- Year 1 Learning Area (Ground Floor)
- Year 2 Learning Areas (Ground Floor)
- Primary School Resource Centre
- Primary Teachers & Staff Hub (learning, collaboration, gathering, and recreation)
- Amenities
- Lower Primary Play Area
- Covered Lunch Area (Ground Floor)

NEW LOWER PRIMARY RECEPTION / ADMIN (2 STOREYS)

- Prep Learning Areas (Ground Floor)
- Year 3 Learning Areas (Upper Floor)
- Primary School Reception / Administration, Wellbeing & Health Hub
- Primary School Extension and Enrichment Hub
- Amenities
- Covered Lunch Area (Ground Floor)
- Prep Play Area

NEW CARPARK & SET DOWN EXTENSION

NEW CHAPEL & FLEXIBLE GATHERING SPACE

NEW ENGINEERING, DESIGN, TECH, MATHS & SECONDARY RESOURCE CENTRE

- Engineering, Design Lab, Digital Technologies, Mathematics, Robotics & Drones
- Secondary Resource Centre
- IT Services
- Staff Room / Office
- Amenities

NEW CREATIVITY & ARTS CENTRE

- 800-Seat Auditorium
- Music Practice Rooms / Band Rooms / Recording Studios
- Performing, Visual, & Media Arts / Film / TV
- Amenities
- Staff Room / Offices

NEW SECONDARY LEARNING (2 STOREYS)

- New English, Languages & Humanities Centre
- Secondary Learning Areas
- Covered Lunch Area (Ground Floor)
- Amenities
- Staff Room / Offices

NEW UPGRADED SPORTING FIELD

- Reconfigurable sporting field
- White picket fence surrounding

MASTER PLAN LEGEND

- EXISTING OUTDOOR PLAY / SPORTS
- EXISTING BUILDING OWNED BY SCHOOL
- ROADWAY - SEALED
- ROADWAY - UNSEALED
- EXISTING PATH
- EXISTING COURTS & COVERED PLAY
- BUILDING - PROPOSED
- COVERED PATHWAY - PROPOSED
- ROADWAY - PROPOSED
- PATHWAY - PROPOSED
- DEMOLITION

SITE DATA

EXISTING CARPARKS	148
TOTAL PROPOSED CARPARKS	471
EXISTING GFA	14898m ²
TOTAL PROPOSED GFA	32718m ²
EXISTING IMPERVIOUS AREA	42080m ²
TOTAL PROPOSED IMPERVIOUS AREA	73803m ²
TOTAL SITE AREA	186422m ²

REV	DATE	DETAILS	DRAWN BY
5	16.02.24	FOR APPROVAL	SC
4	16.01.24	BOARD APPROVAL	MD
3	21.09.23	AREAS UPDATE	SC
2	04.09.23	AREAS UPDATE	SC
1	10.08.23	CLIENT ISSUE	SC

REV DATE DETAILS DRAWN BY

novum

Client
TRINITY ANGLICAN SCHOOL - WHITE
Project
ROCK
MASTER PLAN

Drawing Title
MID - PROPOSED MASTERPLAN

Drawing Reference

0230-MID-013-5

Status
PRELIMINARY

Scale at A1 1:1000
1:1000 0 10 20 30 40 50m

07 3853 8383 novum.com.au

© COPYRIGHT This drawing and design is property of Novum Pty Ltd. Using, retaining or copying this drawing or design without written permission from Novum Pty Ltd is strictly prohibited. Use figured dimensions in preference to scale. Verify all figured dimensions on site.

NEW CARPARK AND ELC DROP OFF

NEW UPPER PRIMARY

- Year 4 Learning Areas (Ground Floor)
- Year 5 Learning Areas (Upper Floor)
- Year 6 Learning Areas (Upper Floor)
- Covered Lunch Area (Ground Floor)
- Amenities
- Upper Primary Play Area

NEW ELC EXTENSION

NEW OSHC CENTRE

NEW COVERED PAVILION

NEW JUNIOR SPORTING FIELD

NEW MAIN RECEPTION, ADMIN, HOSPITALITY, & TUCKSHOP CAFE

- Main Reception & Administration (incl. SLT)
- Secondary Teachers and Staff Hub (learning, collaboration, gathering and recreation)
- Wellbeing & Health, & Pastoral Care Hub
- Extension, Enrichment, Careers, & Pathway Hub
- Hospitality Kitchen & Tuckshop Cafe
- Uniform Shop
- Amenities

MULTI PURPOSE HALL EXPANSION

- Additional Indoor Court
- Additional Outdoor Courts
- Amenities, Showers & Change
- Additional HPE Storage

NEW UPGRADED SPORTING FIELD

NEW 400m RUNNING TRACK

NEW COVERED SPECTATOR AREAS

- Amenities, Showers & Change
- Tiered Spectator Seating
- Deck / Eating / Spectator Area (Upper Floor)
- Gym / HPE Storage

NEW OUTDOOR EDUCATION & MAINTENANCE COMPOUND

PROPOSED PRECINCTS


- WELCOME & RESOURCE PRECINCT ---
- AQUATIC PRECINCT ---
- SECONDARY PRECINCT ---
- PRIMARY PRECINCT ---
- COMMONS PRECINCT ---
- ECEC PRECINCT ---
- SPORTS & OTHER ACTIVITIES PRECINCT ---

MASTER PLAN LEGEND

- EXISTING OUTDOOR PLAY / SPORTS
- EXISTING BUILDING OWNED BY SCHOOL
- ROADWAY - SEALED
- ROADWAY - UNSEALED
- EXISTING PATH
- EXISTING COURTS & COVERED PLAY
- BUILDING - PROPOSED
- COVERED PATHWAY - PROPOSED
- ROADWAY - PROPOSED
- PATHWAY - PROPOSED
- DEMOLITION

SITE DATA

EXISTING CARPARKS	148
TOTAL PROPOSED CARPARKS	471
EXISTING GFA	14898m ²
TOTAL PROPOSED GFA	32718m ²
EXISTING IMPERVIOUS AREA	42080m ²
TOTAL PROPOSED IMPERVIOUS AREA	73803m ²
TOTAL SITE AREA	186422m ²

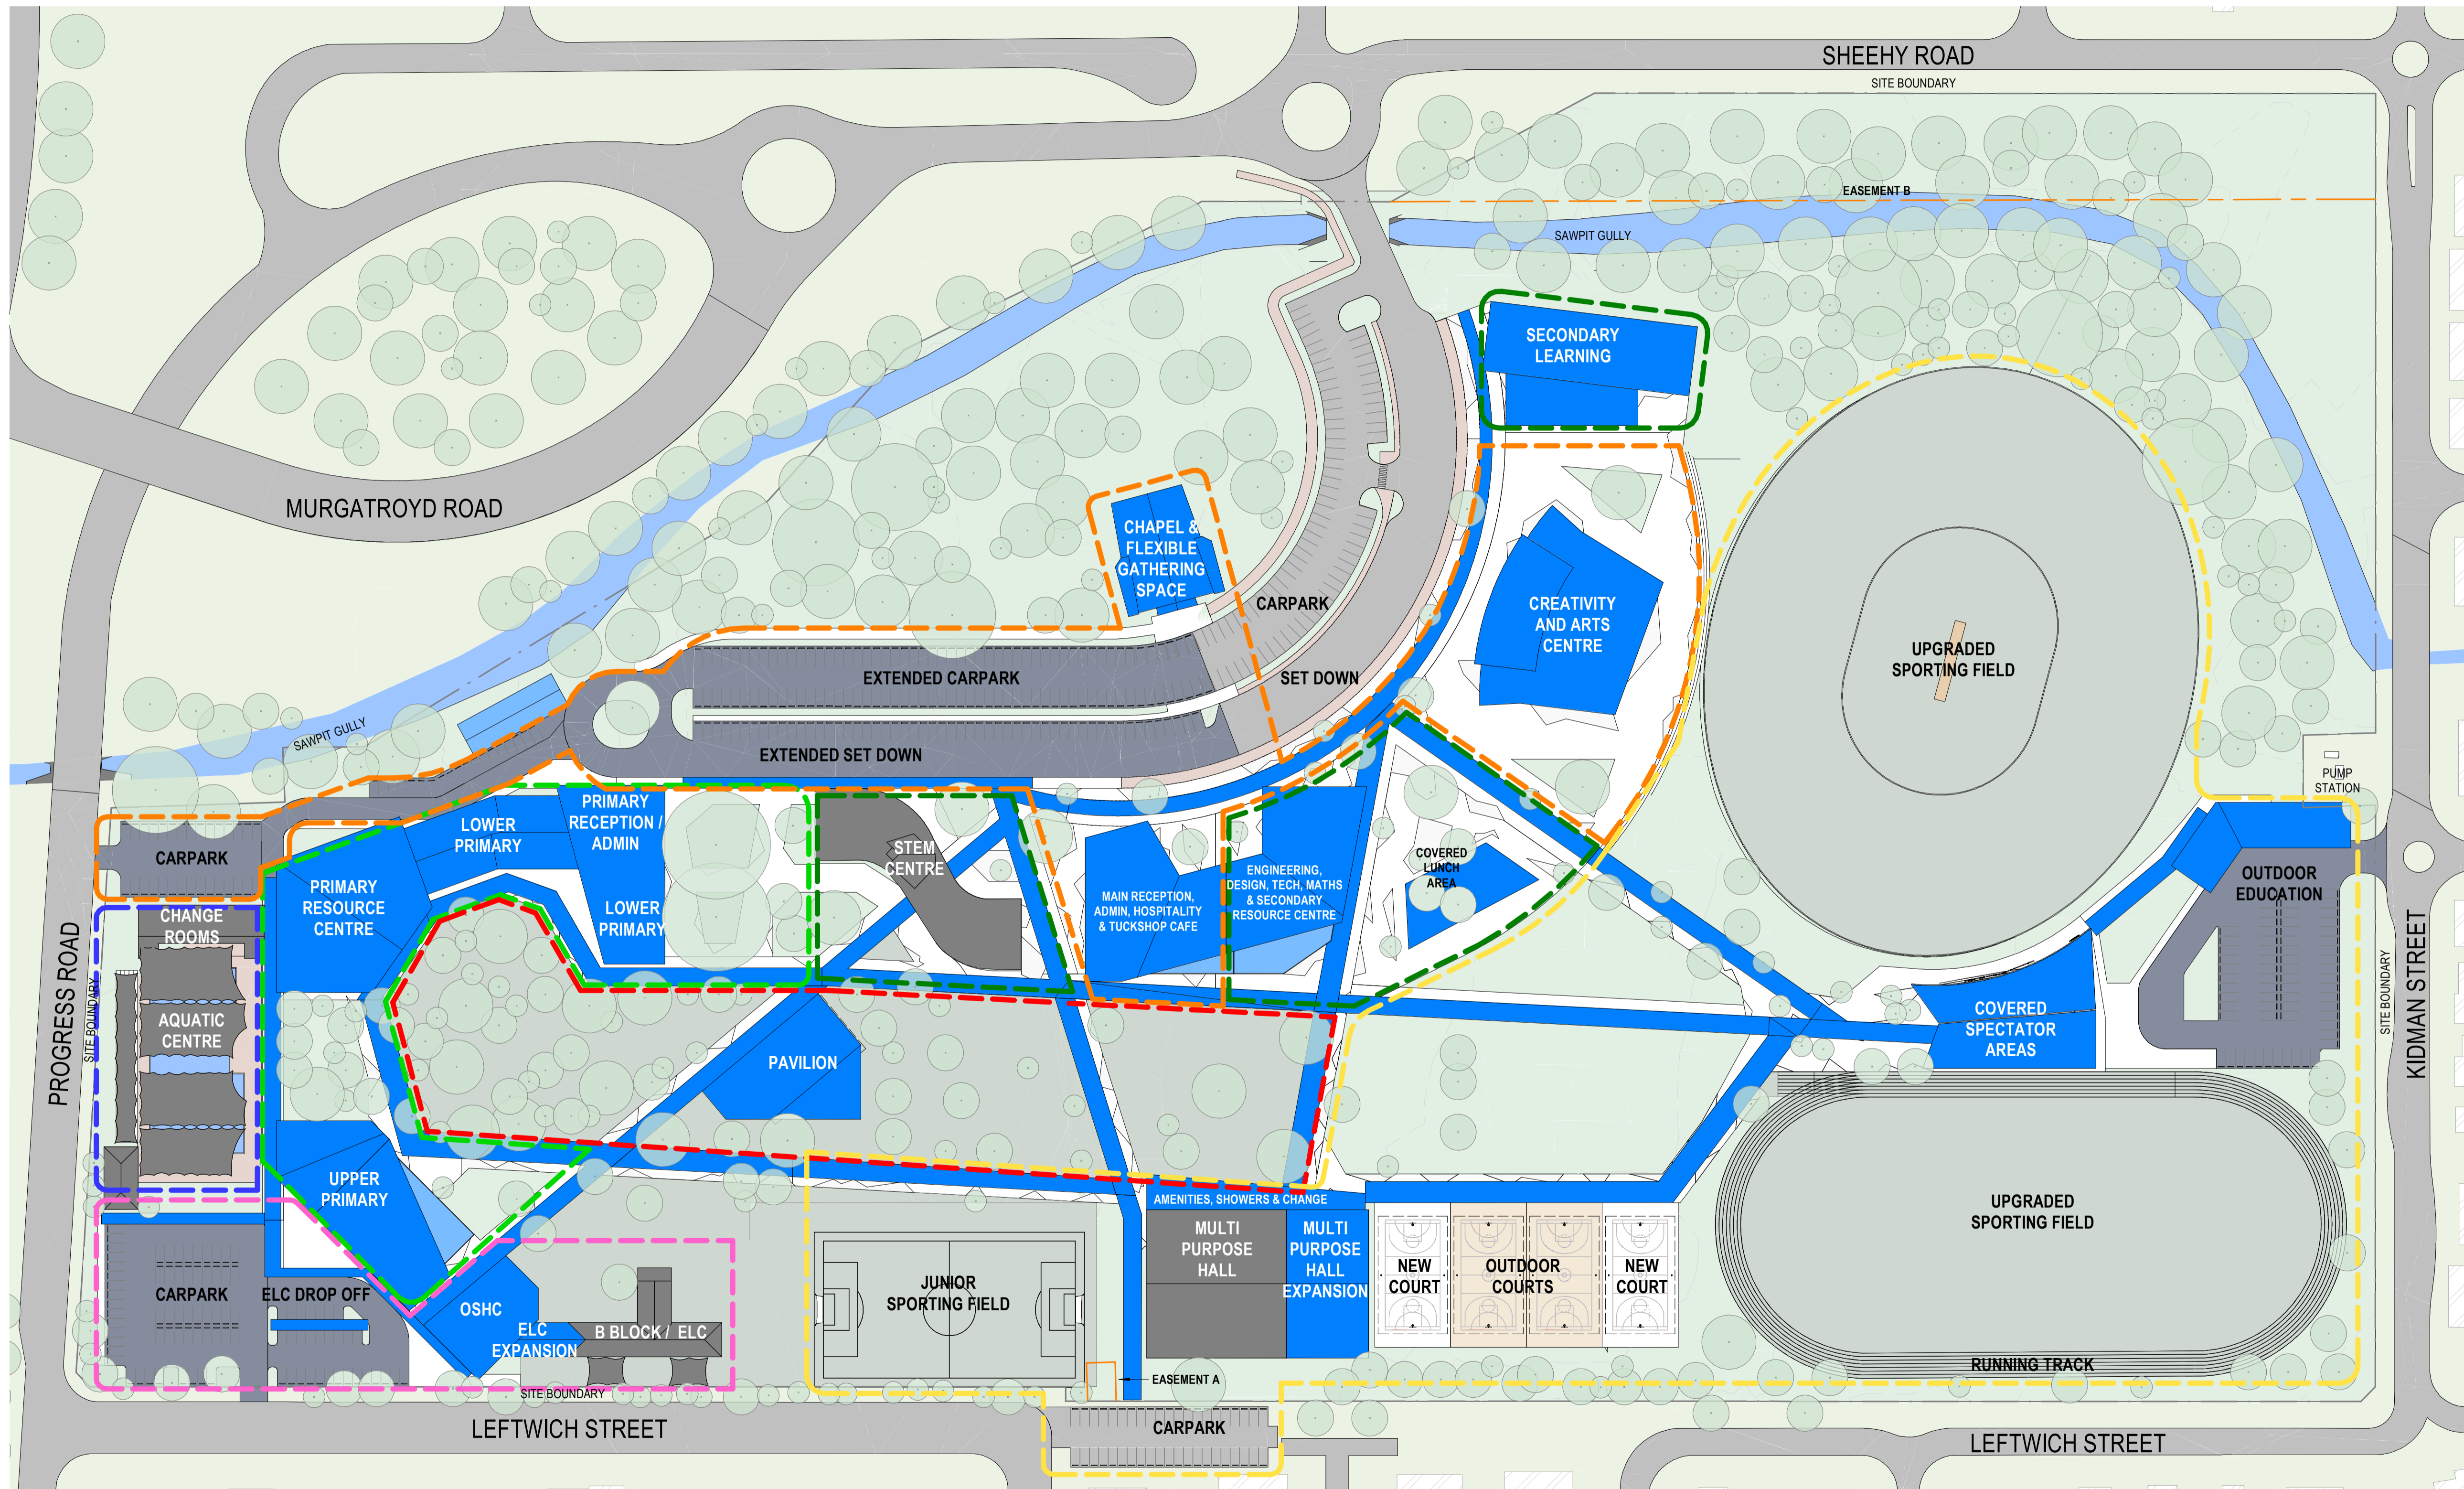

REV	DATE	DETAILS	DRAWN BY
8	16.02.24	FOR APPROVAL	SC
7	16.01.24	BOARD APPROVAL	MD
6	12.01.24	FOR REVIEW	MD
5	22.11.23	STAGING UPDATE	SC
4	24.10.23	STAGING UPDATE	LT
3	21.09.23	AREAS UPDATE	SC
2	04.09.23	AREAS UPDATE	SC
1	10.08.23	CLIENT ISSUE	SC

novum

Client
TRINITY ANGLICAN SCHOOL - WHITE
Project
ROCK
MASTER PLAN

Drawing Title
MID - PROPOSED MASTERPLAN
PRECINCTS
Drawing Reference

0230-MID-014-8

Status
PRELIMINARY

Scale at A1 1:1000
1:1000 0 10 20 30 40 50m

07 3853 8383 novum.com.au

© COPYRIGHT This drawing and design is property of Novum Pty Ltd. Using, retaining or copying this drawing or design without written permission from Novum Pty Ltd is strictly prohibited. Use figured dimensions in preference to scale. Verify all figured dimensions on site.